

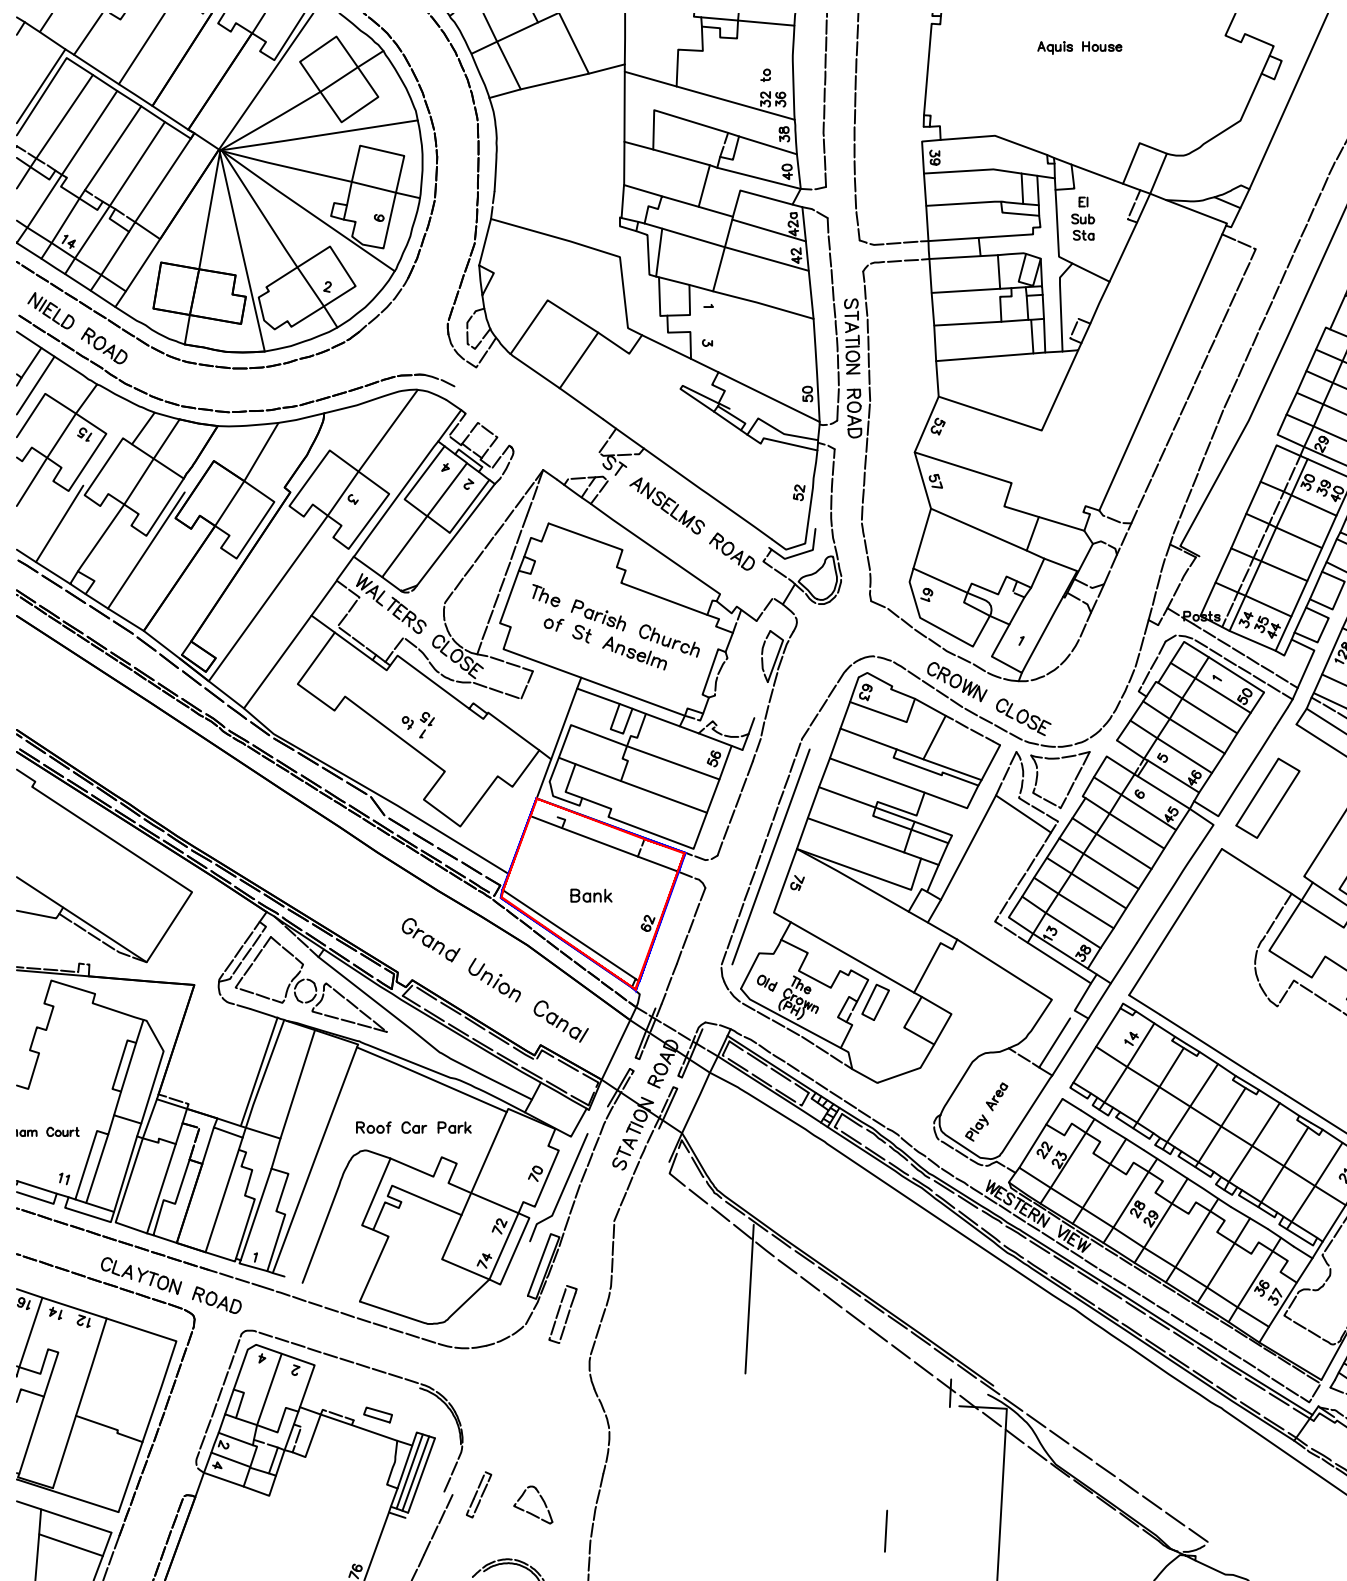


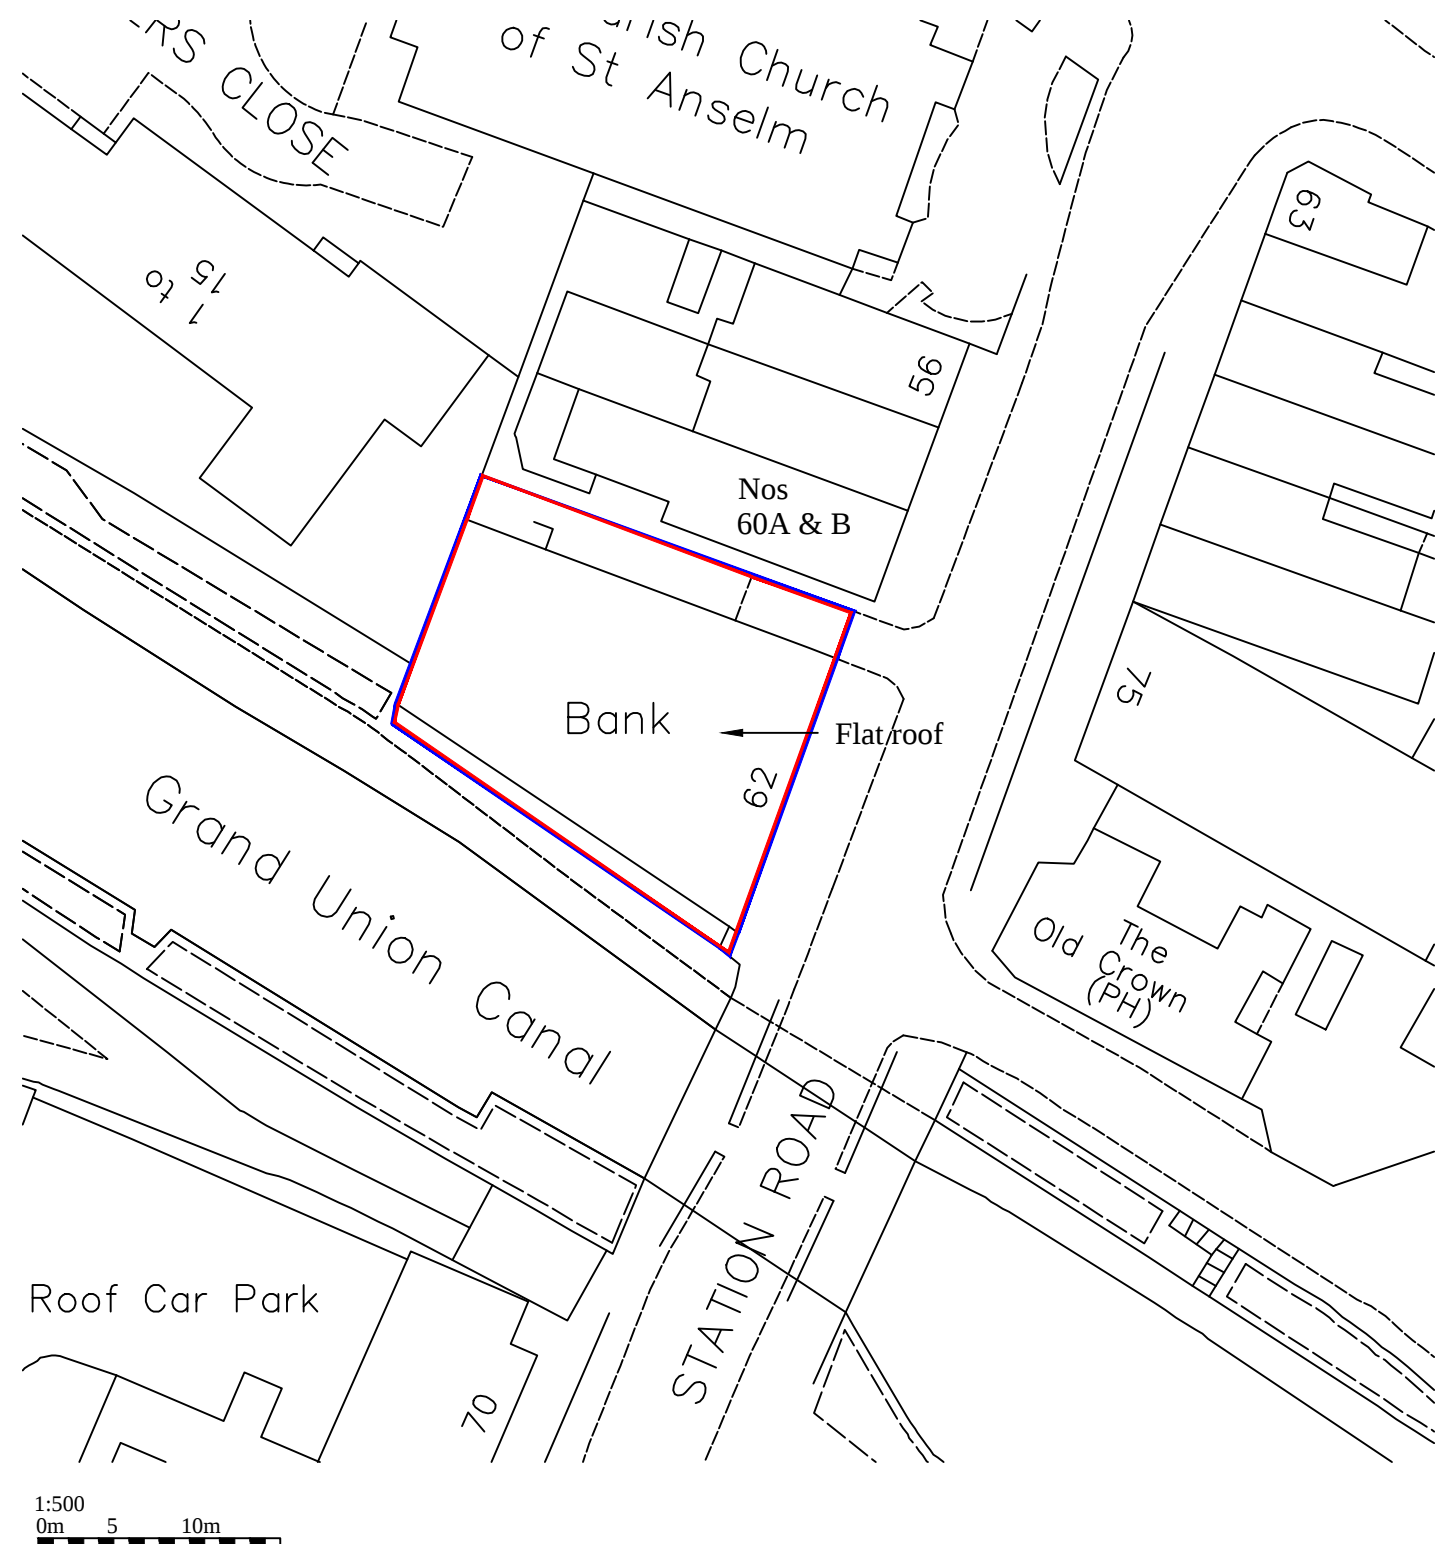

1:1250
0m 10m 30m 50m

Location plan 1:1250

Site area 535 sq m

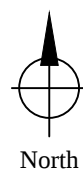

1:500
0m 5 10m

Block plan 1:500

Revision:		
ABA Chartered Surveyors 103 Manor Way, Ruislip HA4 8HW email: aba@aujla.co.uk Tel: 020 8574 3535		
scale 1:1250 & 1:500@A3		title
date 24/06/25		Location and block plans.
drg no	rev	site
2505-os-01		62 Station Road, Hayes, UB3 4DF.
Status	For consultation	