


Dews Lane Location Plan
Scale 1:1000

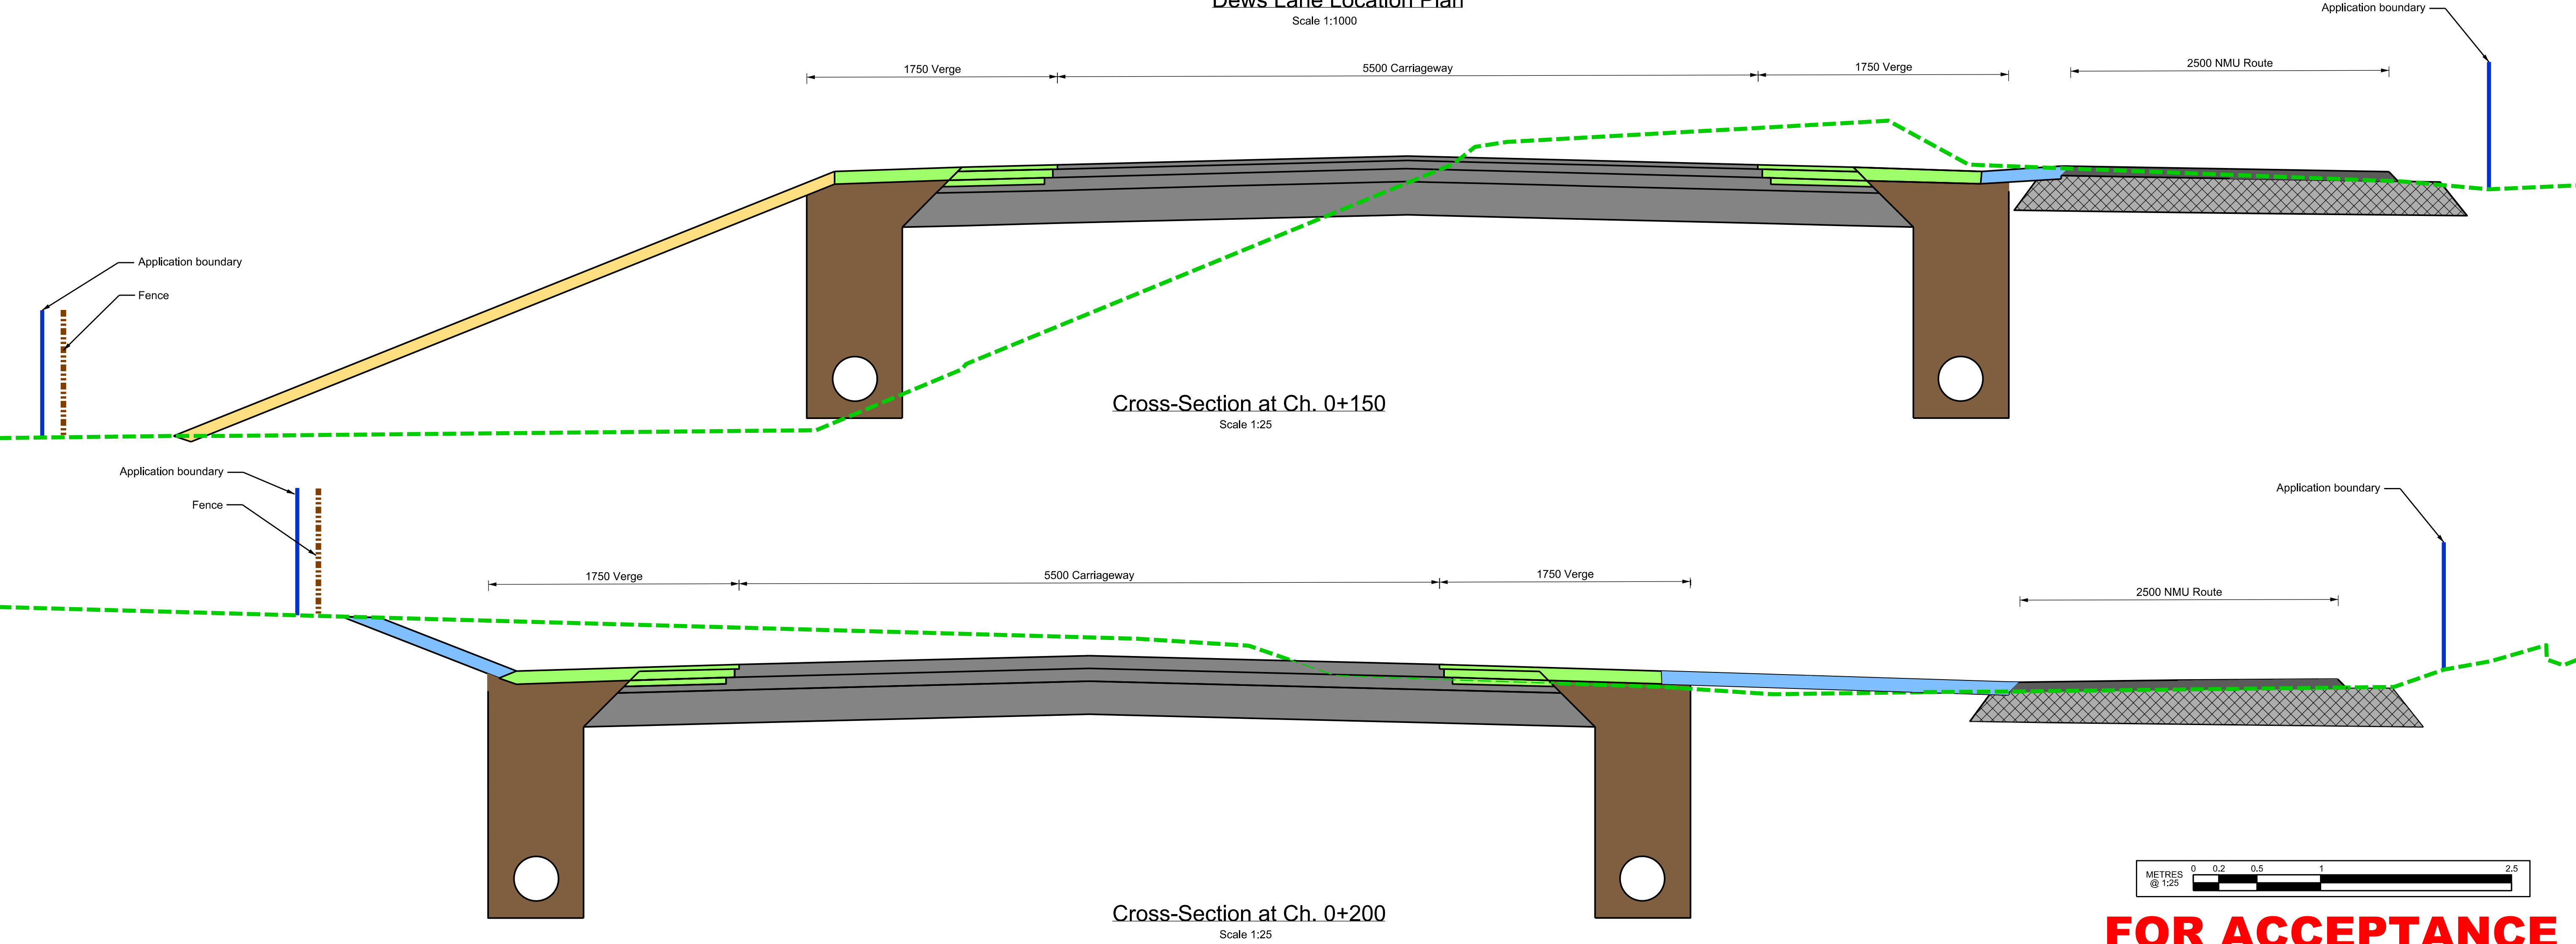

FOR ACCEPTANCE

C02	Blue Line Error Corrected	KK	PP	JW		HS2 accepts no responsibility for any circumstances which arise from the reproduction of this document after alteration, amendment or abbreviation or if it is issued in part or issued incompletely in any way.
C01	Align consent comments addressed	KK	PP	JW		© Crown Copyright and database right 2018. All rights reserved. Ordnance Survey Licence number 100049190
						© Crown Copyright material is reproduced with the permission of Land Registry under delegated authority from the Controller of HMSO.
						This material was last updated on 2018 and may not be copied, distributed, sold or published without the formal permission of Land Registry. Only an official copy of a title plan or register obtained from the Land Registry may be used for legal or other official purposes.
Rev	Description	Drawn	Checked	Con App	HS2 App	Scale with caution as distortion can occur.

Legends/Notes:

1. For other cross-section refer to DRG 1MC05-AU-TP-DSE-CS01_CL01-166002, 1MC05-AU-TP-DSE-CS01_CL01-166003, 1MC05-AU-TP-DSE-CS01_CL01-166004 and 1MC05-AU-TP-DSE-CS01_CL01-166005.

2. For Location Plan refer to DRG 1MC05-AU-TP-DPL-CS01_CL01-166007.

3. For Earthworks Plan refer to DRG 1MC05-AU-TP-DPL-CS01_CL01-166008.

Existing Terrain

Schedule 17 Application Boundary

Fence (Location for Approval)

Cross-Section Callout

Drainage Pond Earthworks (For Approval)

Landscaped Verge (Not for Approval)

Proposed Dews Lane Carriageway

Existing Dews Lane

NMU (Non-Motorised User) Surface Course

Proposed drainage trench and pipe (Not for Approval)

Extent of Fill Earthworks (For Approval)

Extent of Cut Earthworks (For Approval)

HS2

Registered in England
Registration No. 06791686
Registered office:
2 Snow Hill, Queensway,
Birmingham, B4 6GA

Creator/Originator
ALIGN

Zone	COLNE VALLEY VIADUCT & SURFACE WORKS		
Design Stage	DETAILED DESIGN		
Drawing Title	DEWS LANE ACCESS SCHEDULE 17 APPLICATION PROPOSED CROSS-SECTION SHEET 2		
Security Code	OFFICIAL		

Project/Contract HS2 - 1MC05 CONTRACT			
Discipline/Function TOWN AND COUNTRY PLANNING			
Drawn K.Krokosz	Checked P.Petkova	Approved J.Woodhouse	
Date 12/03/20	Scale AS SHOWN	Size A1	Suitability A4
Drawing No. 1MC05-AU-TP-DSE-CS01_CL01-166002	Rev. C02		